


**UNANIMOUS UNCONDITIONAL APPROVAL FROM CITY COMMISSION
 TO PROCEED WITH CONSTRUCTION OF THIS DESIGN
 11-09-2022**

LEGEND

- A** SPLASH PAD REMOVED
- B** MULTI-USE TRAIL PULLED INTO SITE AND OFF OF PALMETTO AVE.
- C** ART STRUCTURES ALONG THE WALKWAY REMOVED
- D** HARDSCAPE ENHANCEMENTS AT KEY PEDESTRIAN INTERSECTIONS
- E** MOVABLE SEATING OPTIONS UPDATED
- F** ADDITIONAL PLANT MATERIAL NEAR THE RESTROOM
- G** REDUCED PAVEMENT SURFACING ADJACENT TO THE PERGOLAS ALONG ORANGE AVE.

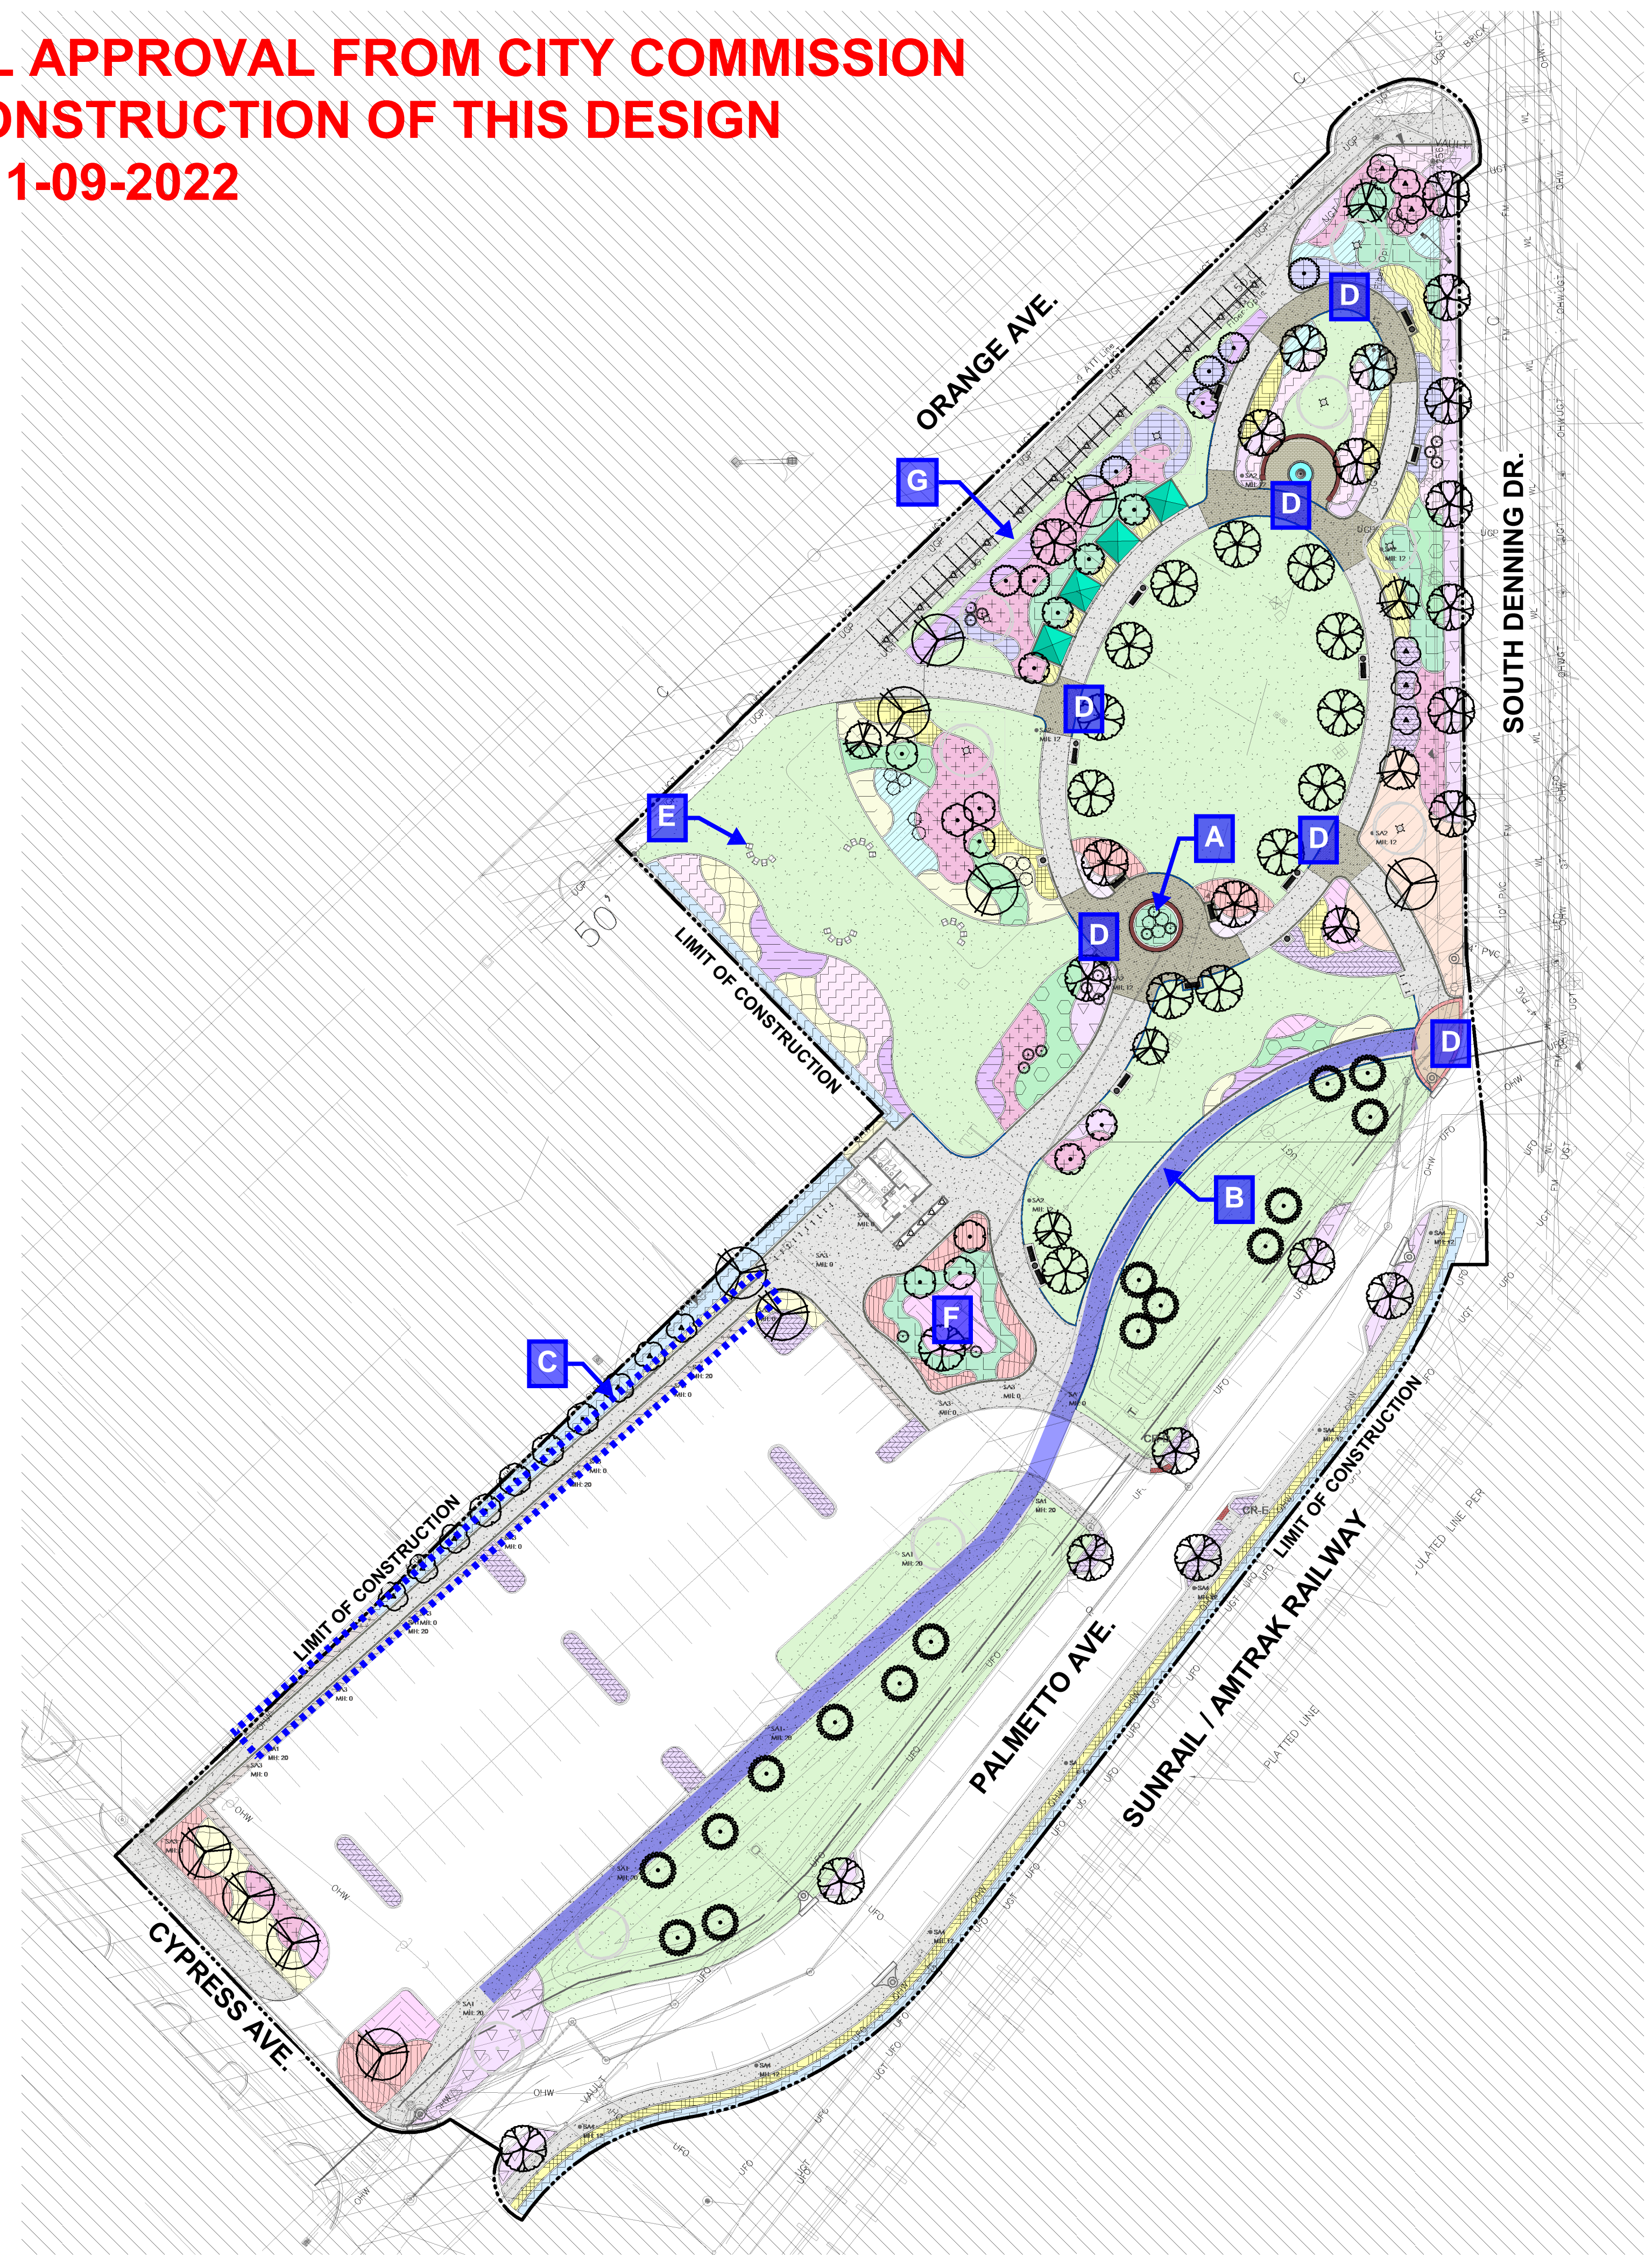

1 OVERALL PLAN
 EX1 1" = 40'-0"

KEY MAP

SCALE

PROJECT

PROGRESS POINT


WINTER PARK, FL 32789

LANDDESIGN PROJ.# 8120068

REVISION/ISSUANCE

NO.	DESCRIPTION	DATE
1	ISSUE FOR PERMIT	03.31.22

DESIGNED BY: KMS
 DRAWN BY: SVR
 CHECKED BY: AMG

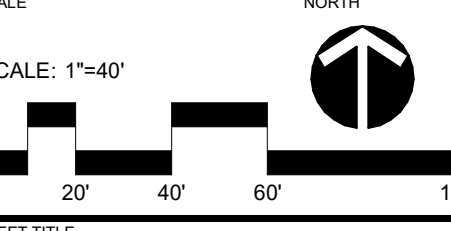

OVERALL PLAN

SHEET NUMBER
EX1

BM 360/JLD - ORL - PROGRESS POINT REDEVELOPMENT0068_AD Base.rvt
 11/2/2022 1:16:31 PM
 Author

ORIGINAL SHEET SIZE: 24" X 36"